


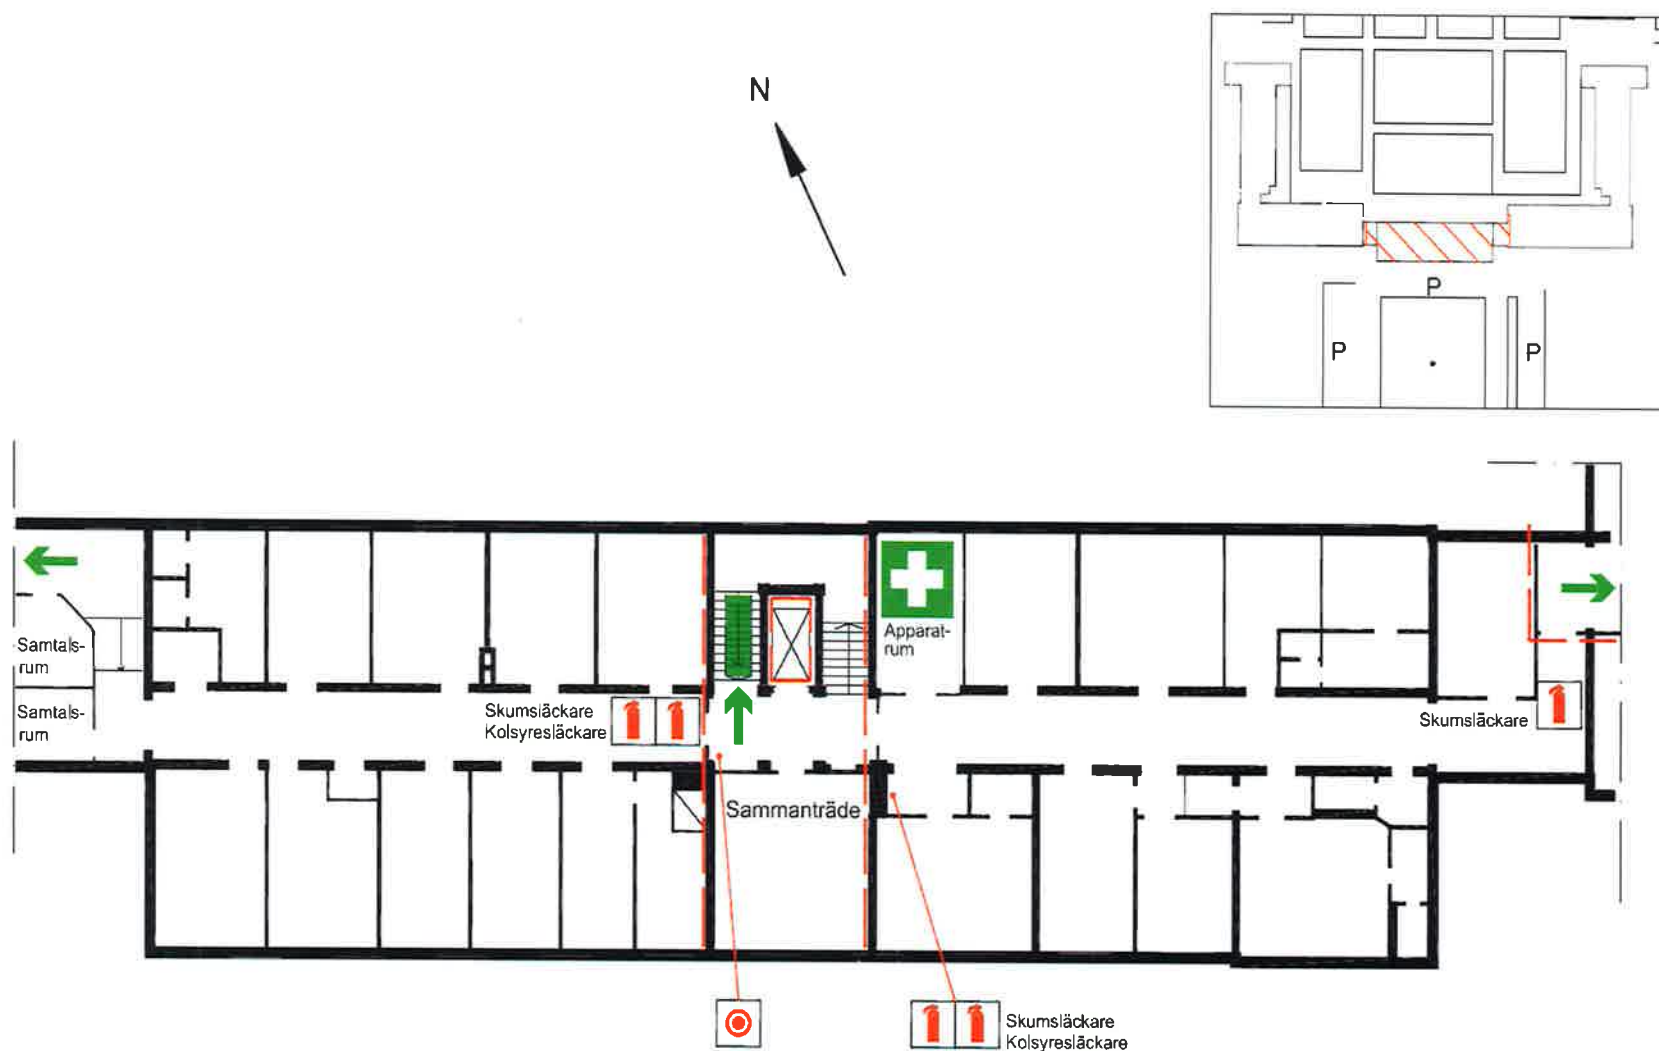

VON

Plan 1



0 5 10 m